


KS 6
DN 600/1000
D= 462.06
E=
A= 460.17
S= 460.17
T= 1.89

KS 6.1
DN 600/1000
D= 461.59
E= 459.94
A= 459.90
S= 459.92
T= 1.66

KS 7
DN 600/1000
D= 460.68
E= 458.60
A= 458.60
S= 458.60
T= 2.08

KS 7.1
DN 600/1000
D= 460.65
E= 458.62
A= 458.58
S= 458.60
T= 2.05

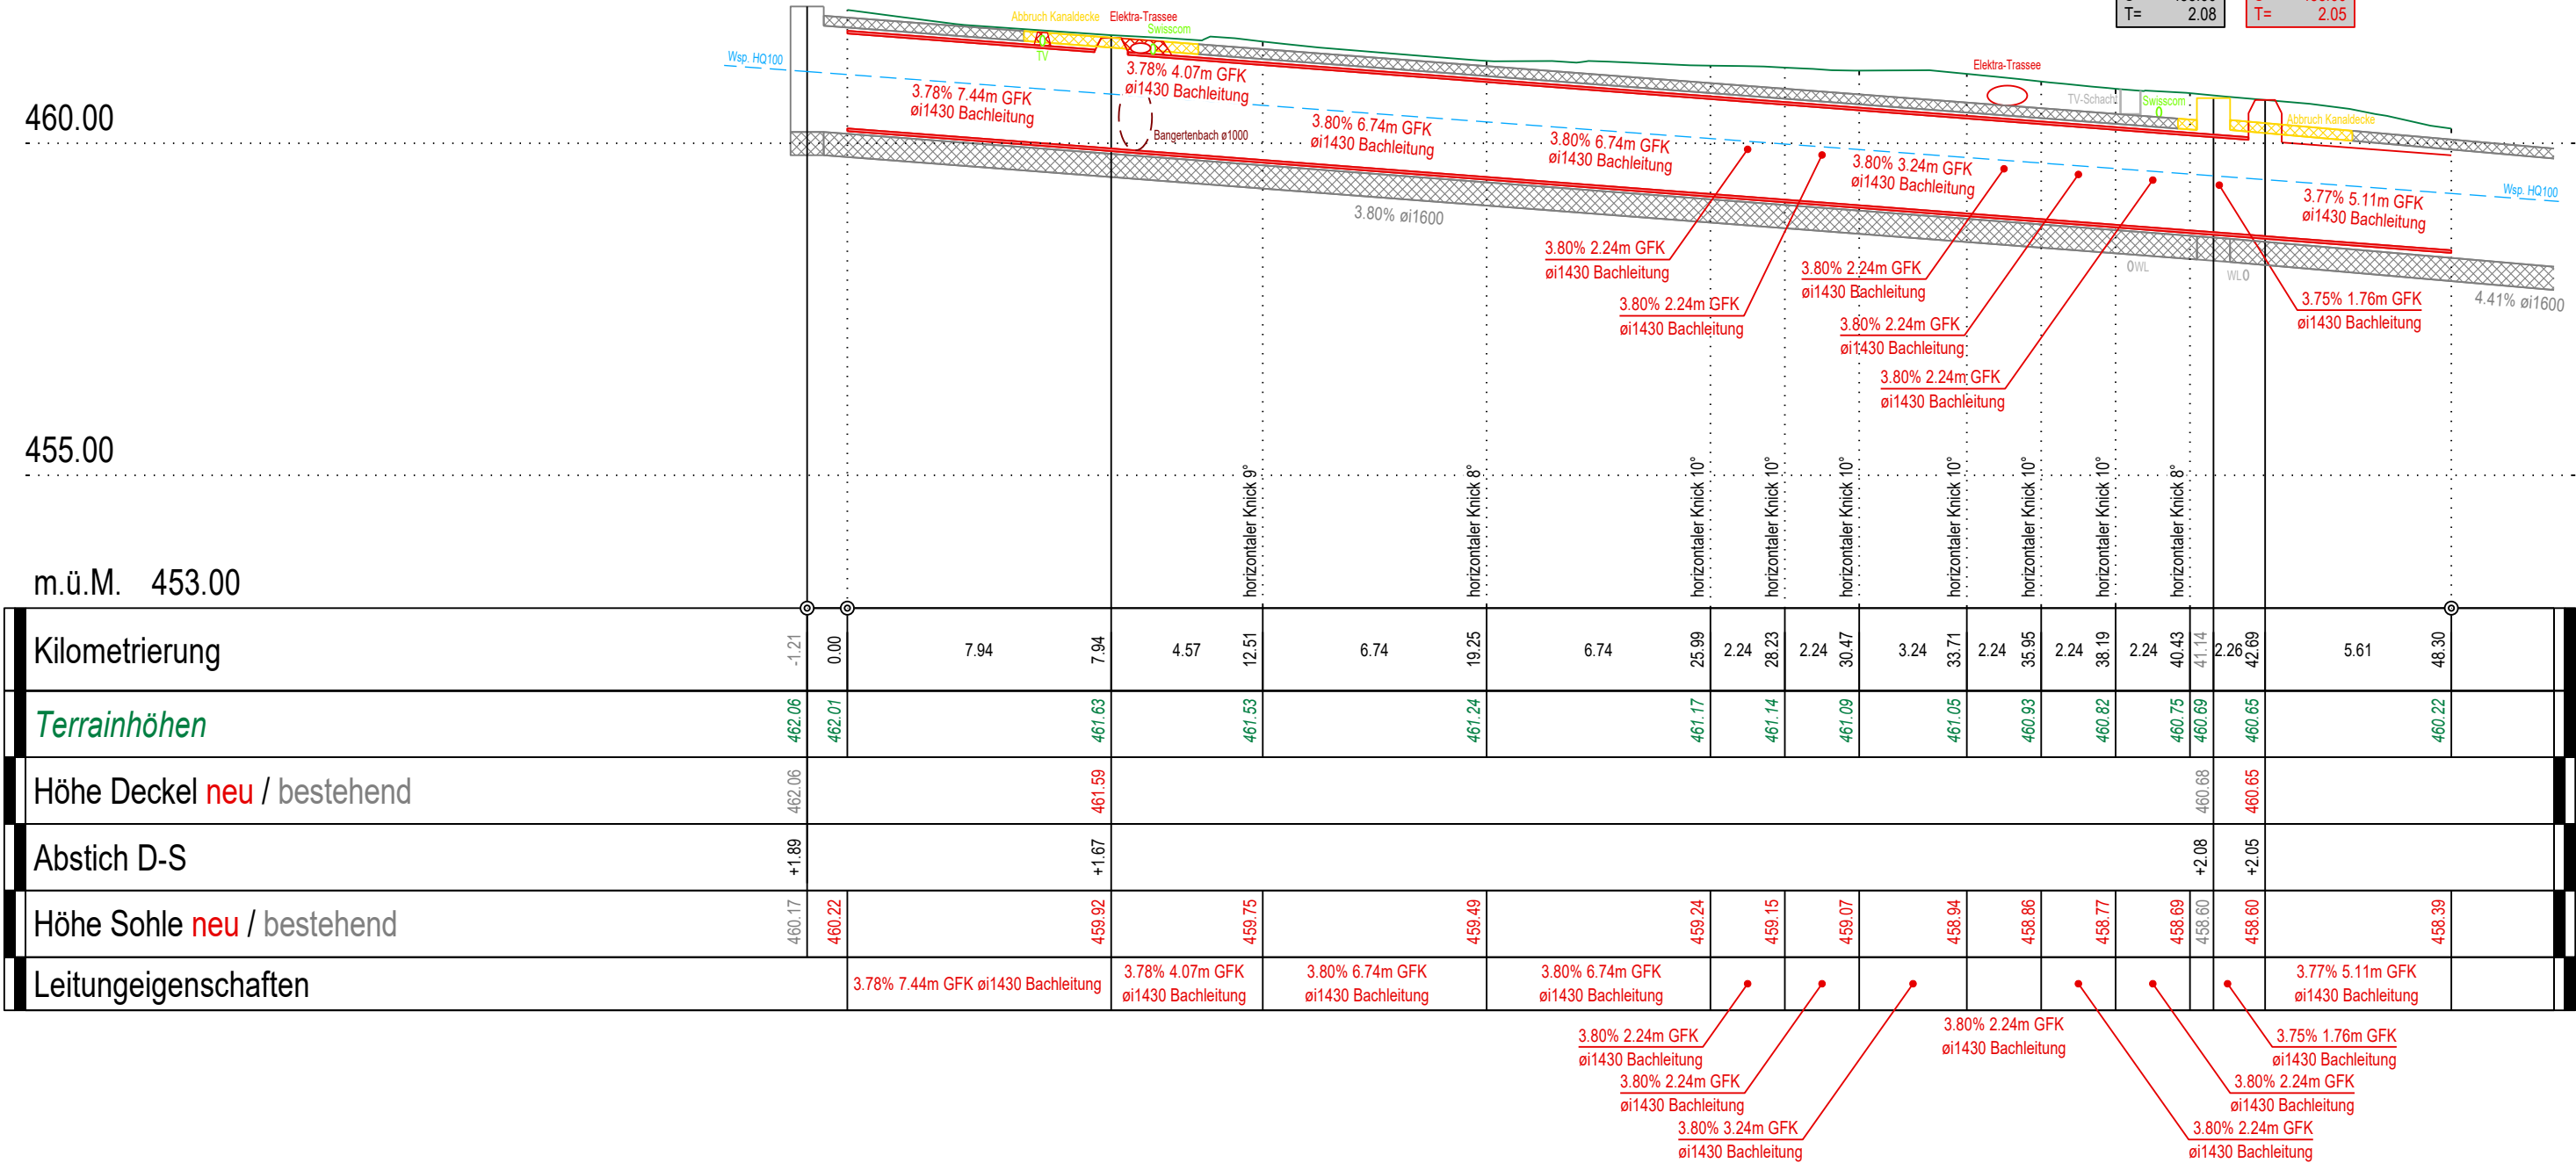



HOLINGER AG INGENIEURUNTERNEHMEN
Galmstrasse 4, CH-4410 Liestal
Telefon +41 (0)61 926 23 23
liestal@holinger.com, www.holinger.com

DATUM	GEZ.	KONT.	VIS.	BEMERKUNG
12.06.2024	BAY	DOA	STA	

Gemeinde Bärschwil: Sanierung Knotenpunkt
Wolfsgartenstrasse/Kirchstrasse
Längenprofil 1: Sanierung Dorfbachkanal
1:200/100
AUFLAGEPROJEKT
Projekt Nr. : CHF10011/302

